



DESIGNS OF RELIEFS WITHOUT INSULATION

WALLS

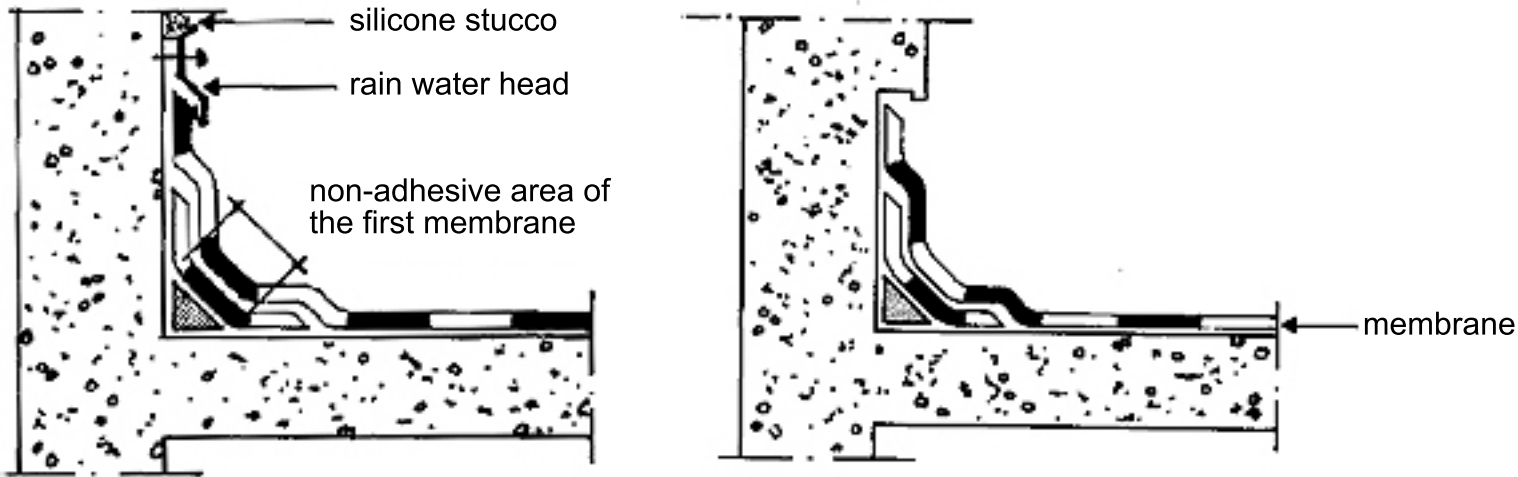

WALLS WITH OVERFLOW

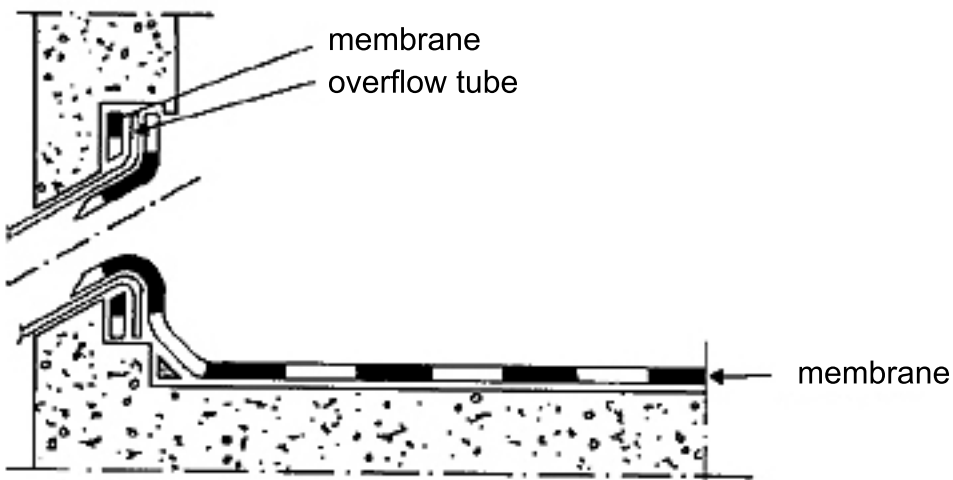

CHIMNEYS

